


FLOOR PLAN - EXISTING CONDITIONS

SCALE 1:125/A3

PROPOSED UPGRADE TO MALLACOOTA COMMUNITY MUD BRICK PAVILION

VERNON DARBY P.O. BOX 27 MALLACOOTA VIC. 3892 R.B.P. DP-AD 505 TEL: 5158 0073 EMAIL: vcdarby@bigpond.com OCTOBER 2021

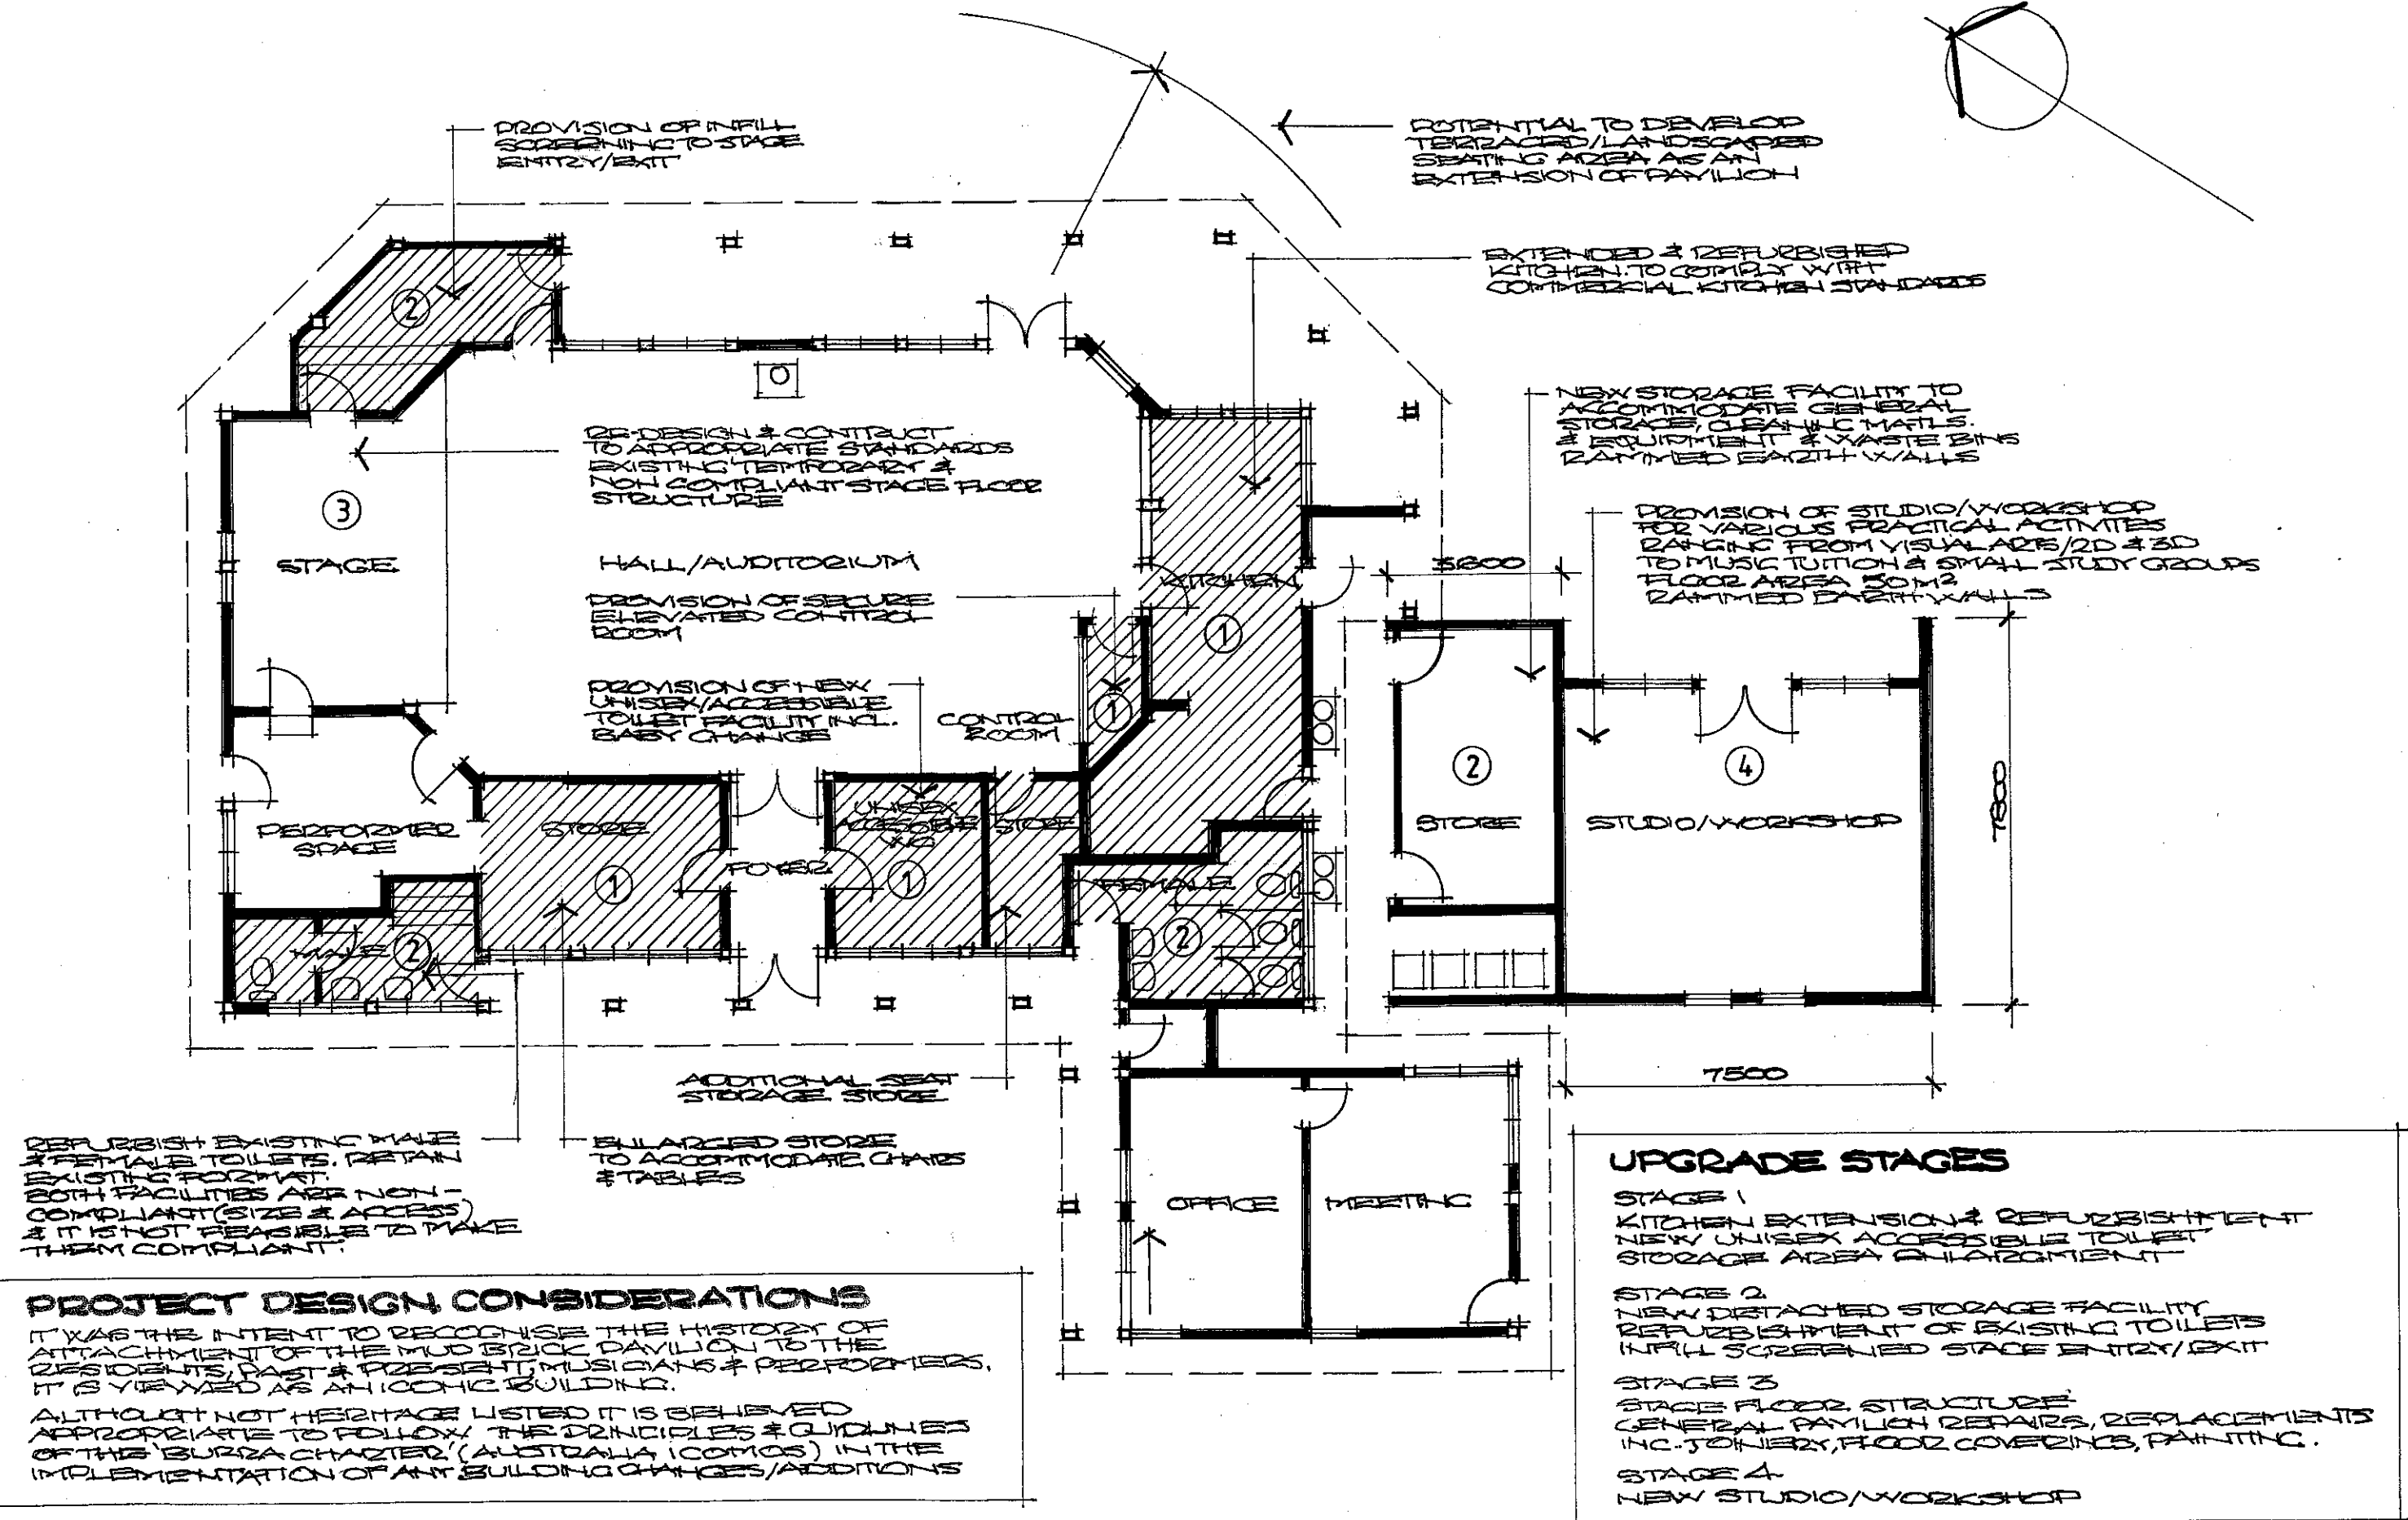

PROPOSED FLOOR PLAN

SCALE 1:125/A3

PROPOSED UPGRADE TO MALLACOOTA COMMUNITY MUD BRICK PAVILION

VERNON DARBY P.O.BOX 27 MALLACOOTA VIC. 3892 R.B.P. DP-AD 505 TEL: 5158 0073 EMAIL: vcdarby@bigpond.com OCTOBER 2021