


MALLACOOTA COMMUNITY PRECINCT MAIN HALL STORAGE ANNEX PLANS

This annex will provide local storage for users of the Main Hall and for other Community Precinct User Groups. These groups include The visiting Summer Cinema, Gymnastics, The Lions Club, Malla-coota P12 College, The Angling Club and The Soccer Club.

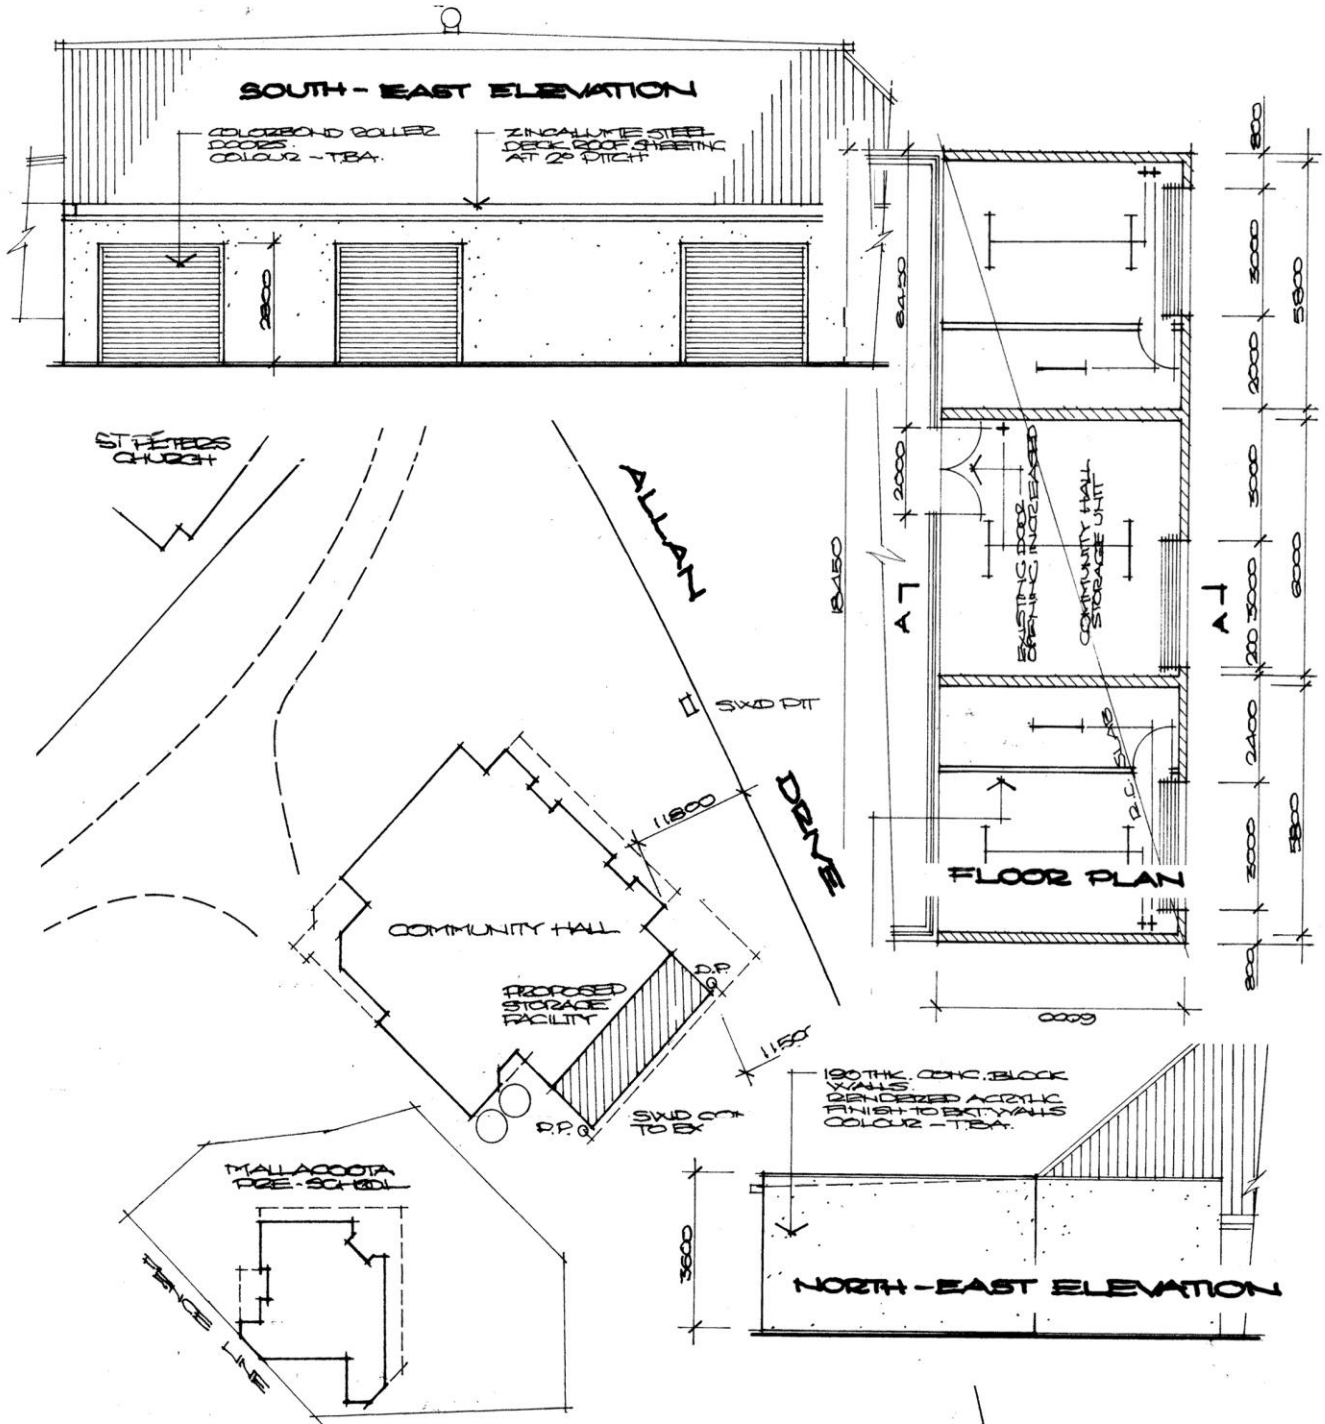

SITE & LOCALITY PLAN

SALMON STREET

CARAVAN PARK

